




801 Wilbur Avenue
Antioch • California 94509
925 • 754-6622
925 • 757-2530 FAX

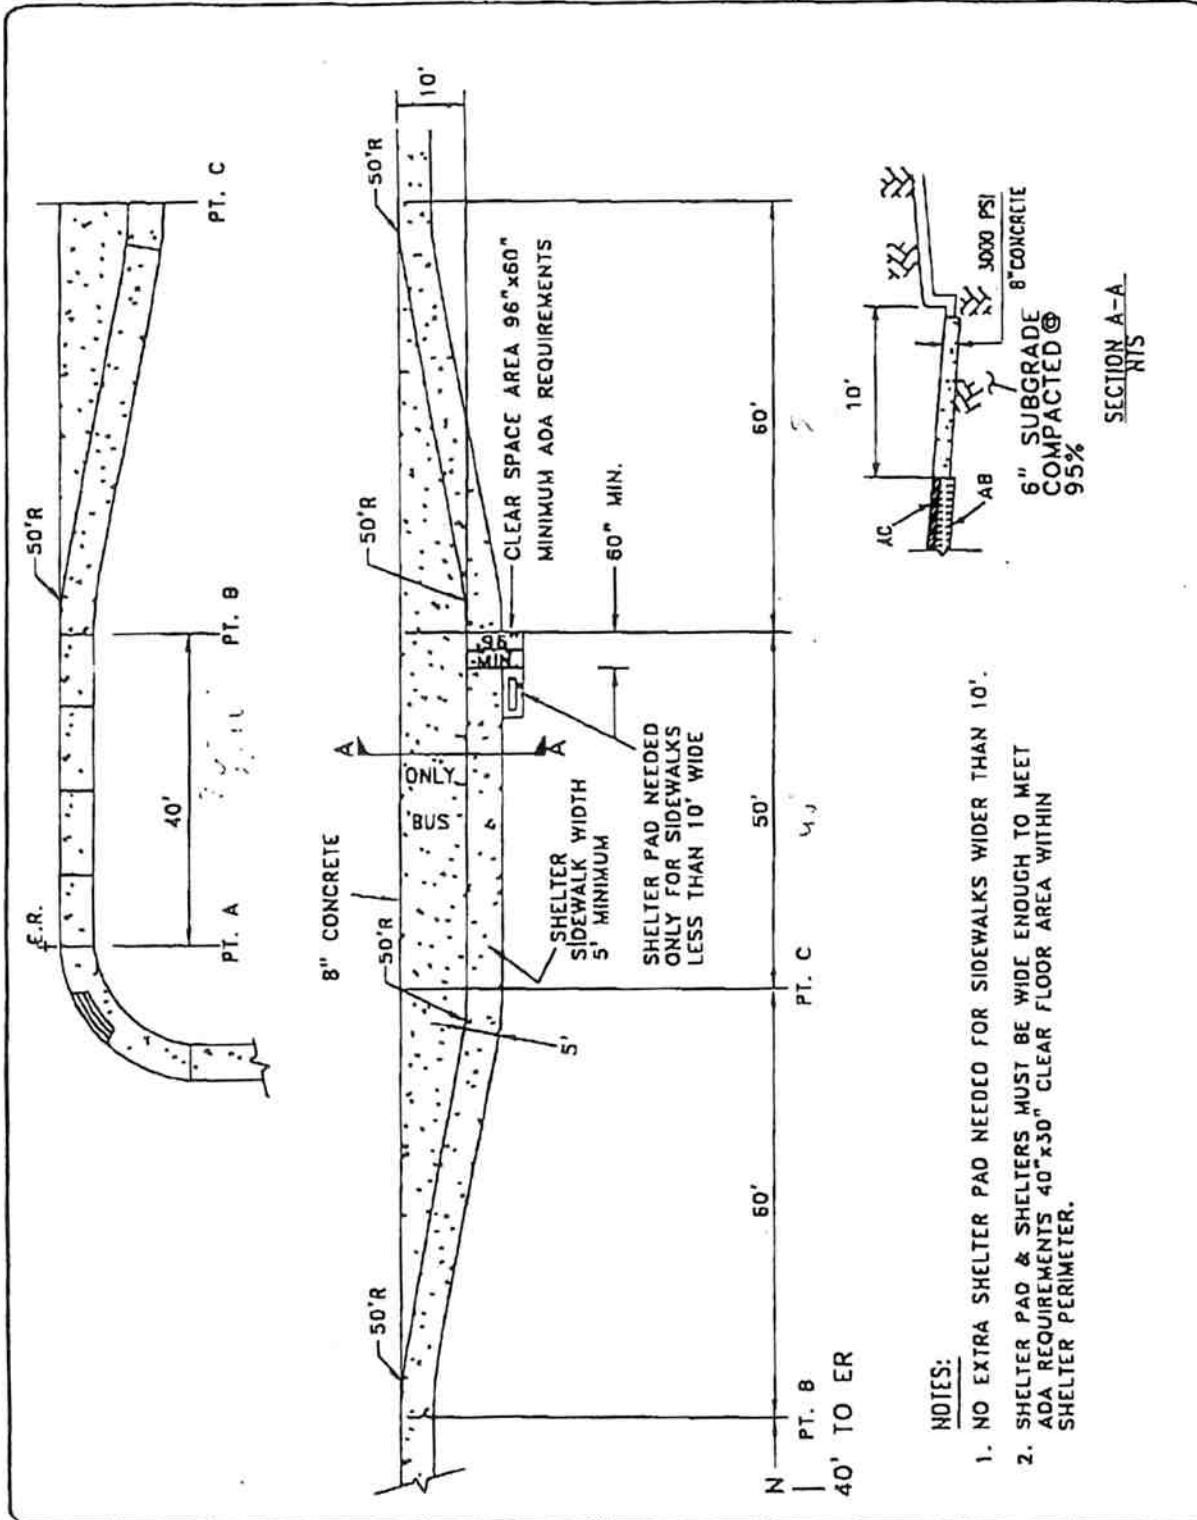

NOTES:

1. NO EXTRA SHELTER PAD NEEDED FOR SIDEWALKS WIDER THAN 10'.
2. SHELTER PAD & SHELTERS MUST BE WIDE ENOUGH TO MEET ADA REQUIREMENTS 40" x 30" CLEAR FLOOR AREA WITHIN SHELTER PERIMETER.

STREETS
FAR SIDE BUS
TURNOUT

