




801 Wilbur Avenue  
Antioch • California 94509  
925 • 754-6622  
925 • 757-2530 FAX

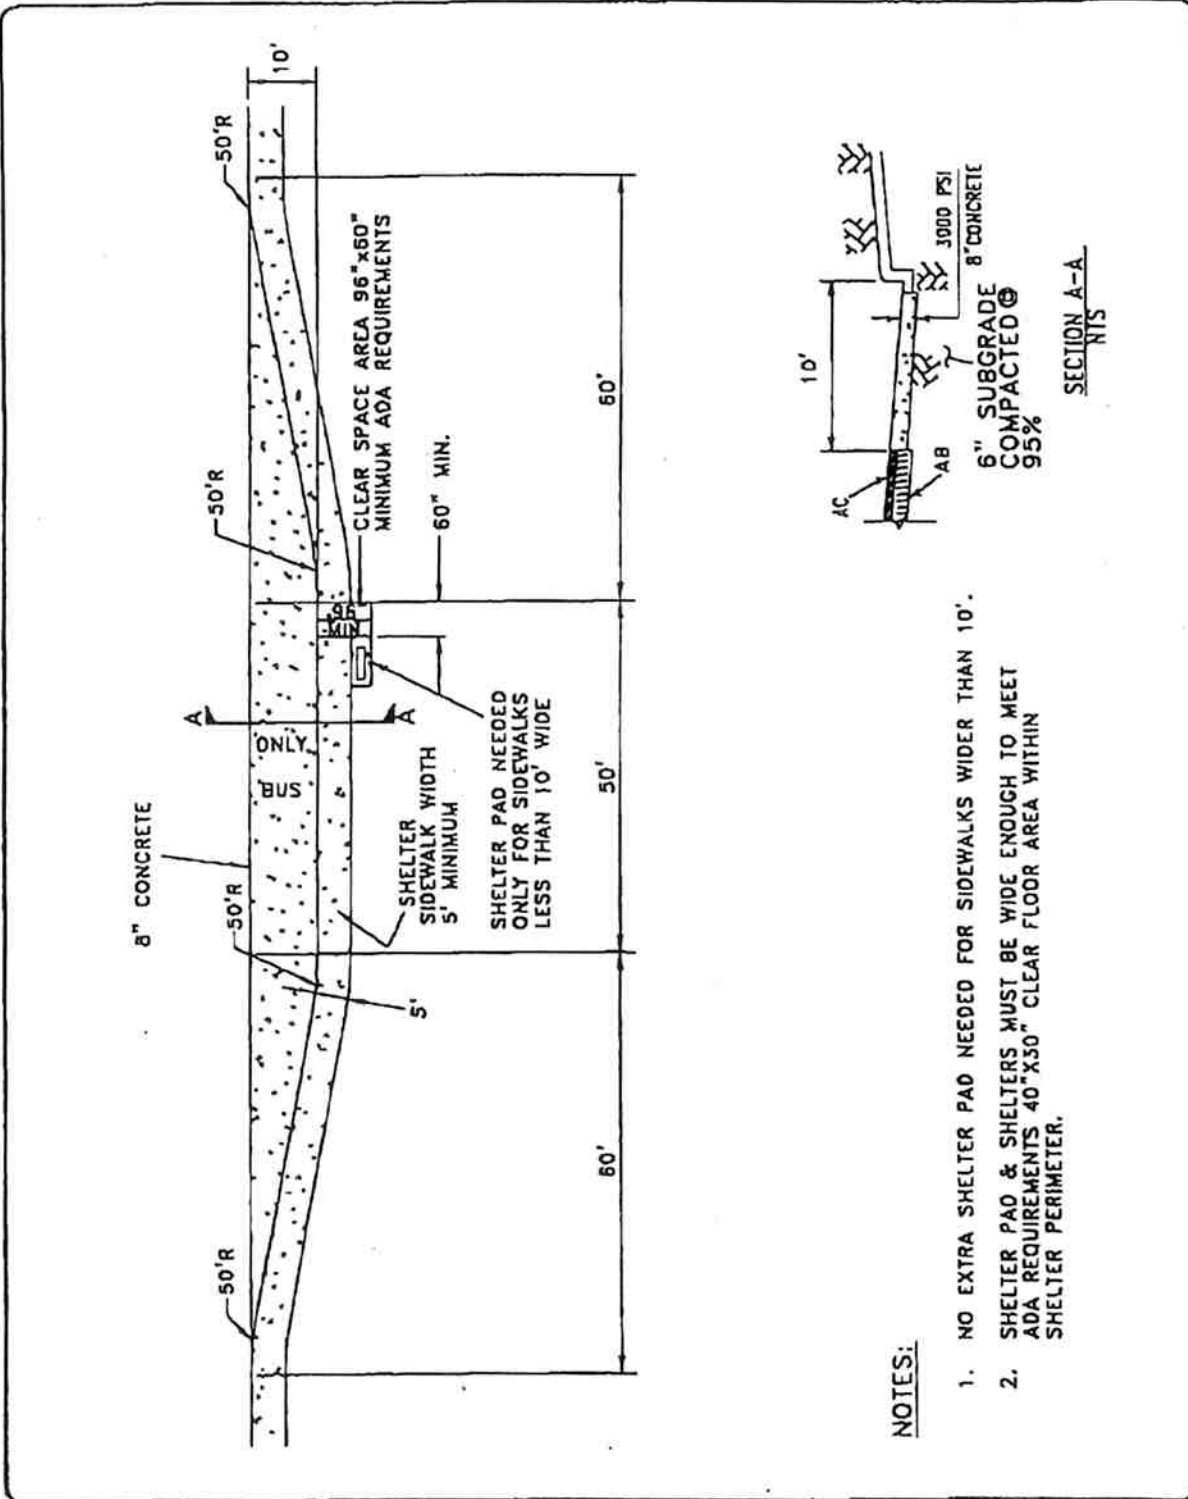

NOTES:

1. NO EXTRA SHELTER PAD NEEDED FOR SIDEWALKS WIDER THAN 10'.
2. SHELTER PAD & SHELTERS MUST BE WIDE ENOUGH TO MEET ADA REQUIREMENTS 40" X 50" CLEAR FLOOR AREA WITHIN SHELTER PERIMETER.

STREETS  
MID BLOCK BUS  
TURNOUT

