





801 Wilbur Avenue
Antioch • California 94509
925 • 754-6622
925 • 757-2530 FAX

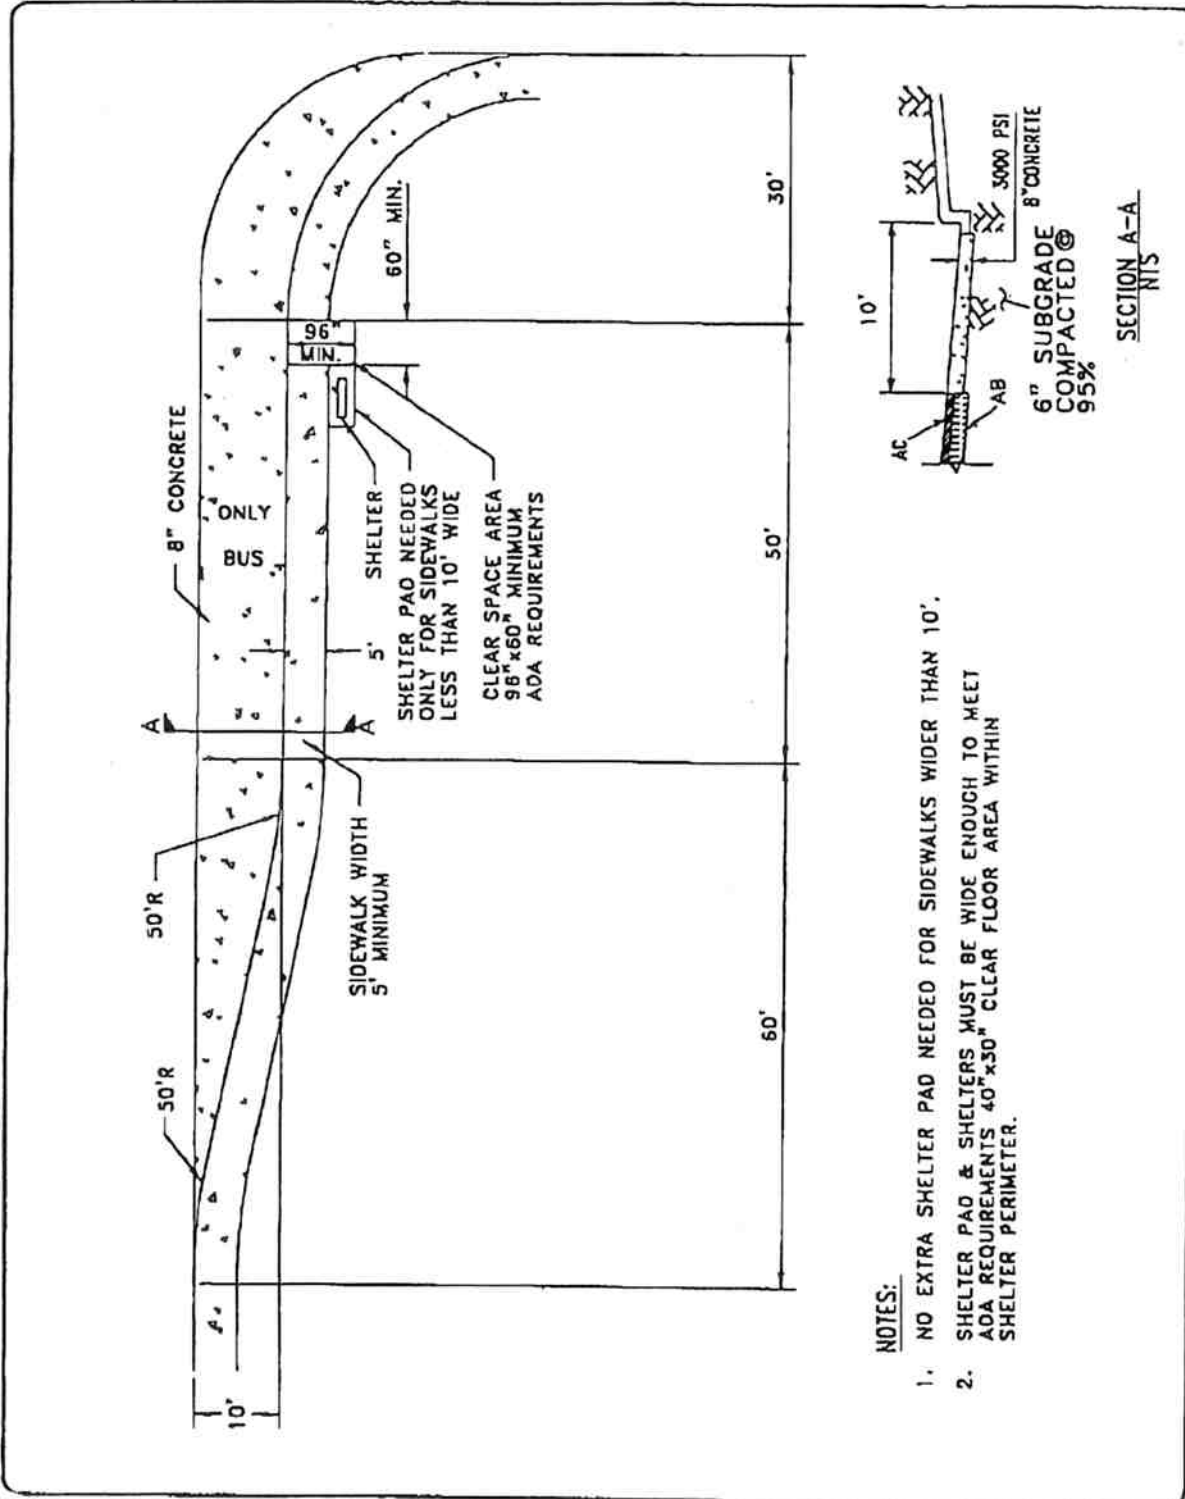

NOTES:

1. NO EXTRA SHELTER PAD NEEDED FOR SIDEWALKS WIDER THAN 10'.
2. SHELTER PAD & SHELTERS MUST BE WIDE ENOUGH TO MEET ADA REQUIREMENTS 40' x 50' CLEAR FLOOR AREA WITHIN SHELTER PERIMETER.

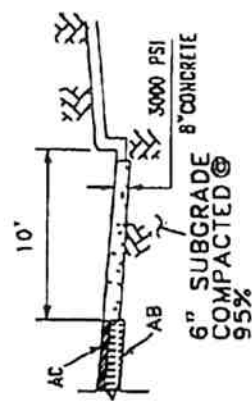

SECTION A-A
NTS

STREETS
NEARSIDE BUS
TURNOUT

